


ARSENIC CHAMBERS

2nd LEVEL (250 LEVEL)

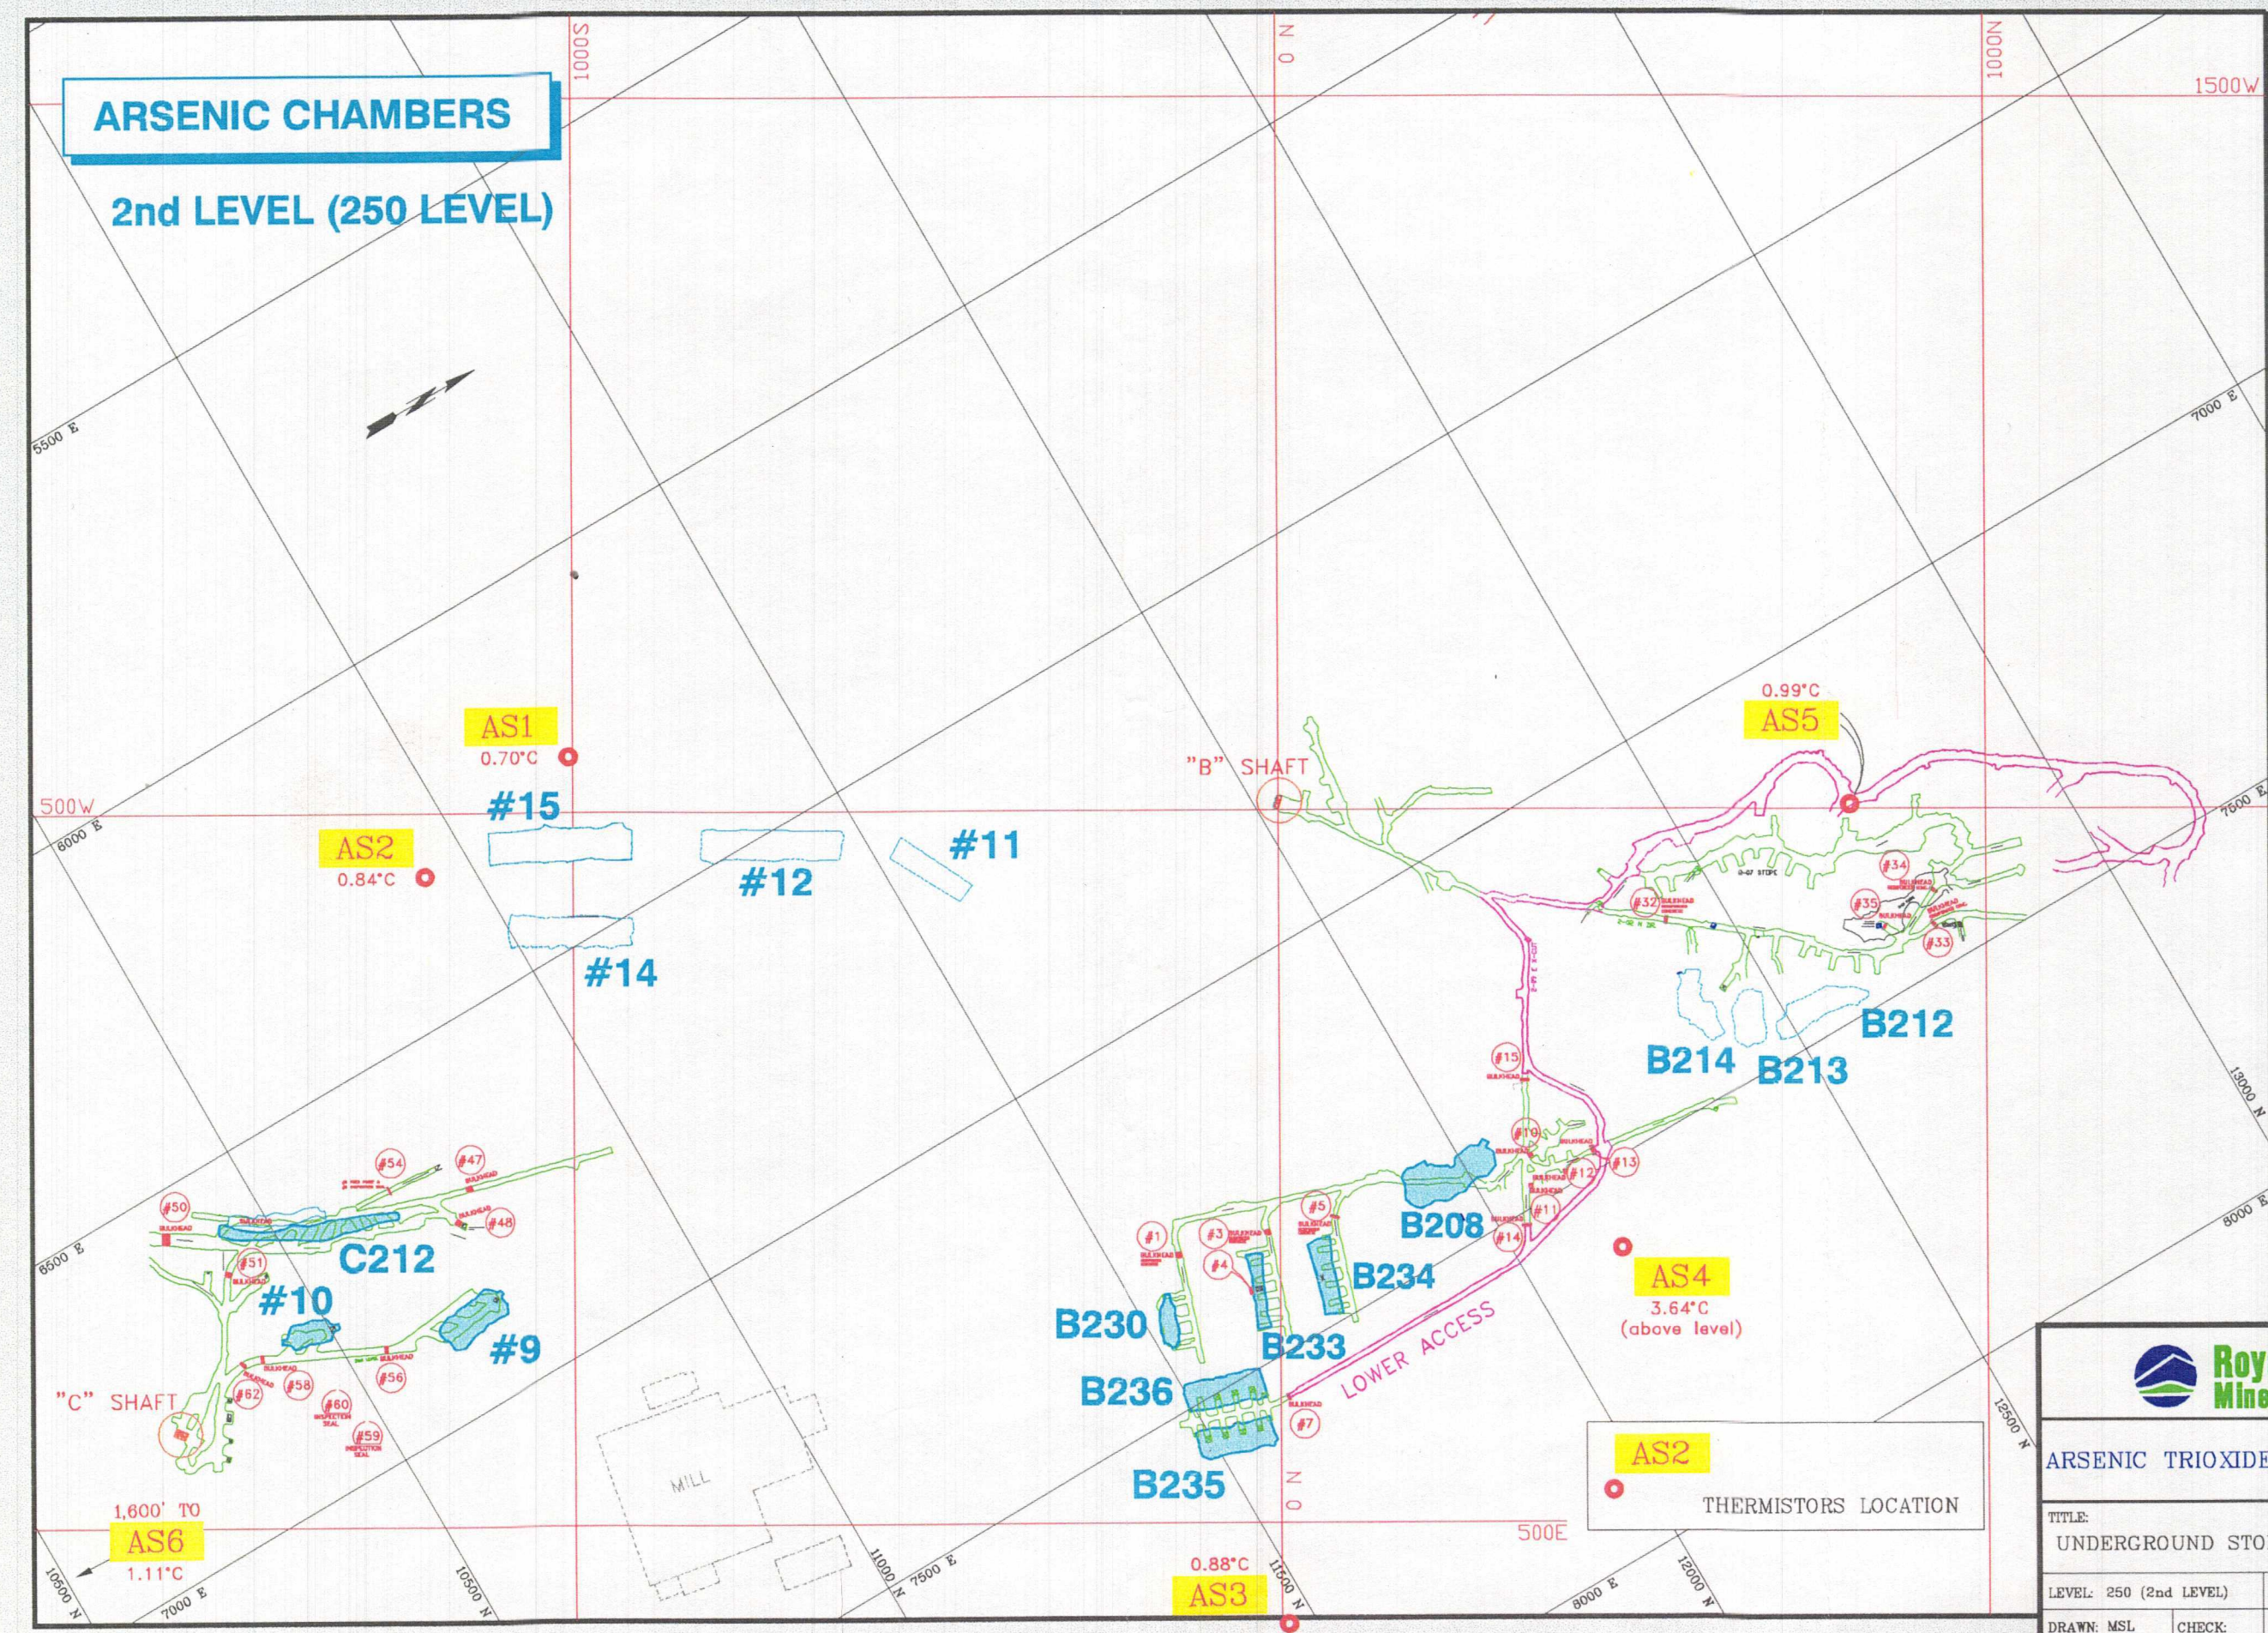

ARSENIC TRIOXIDE MANAGEMENT

TITLE:
UNDERGROUND STORAGE LOCATIONS

LEVEL: 250 (2nd LEVEL)	SCALE: 1" = NTS
DRAWN: MSL	CHECK: DATE: DEC. 5, 1997

File Name: MASTER\ARSENIC\ARSECND.DWG