


# ARSENIC CHAMBERS

1st LEVEL (100 LEVEL)

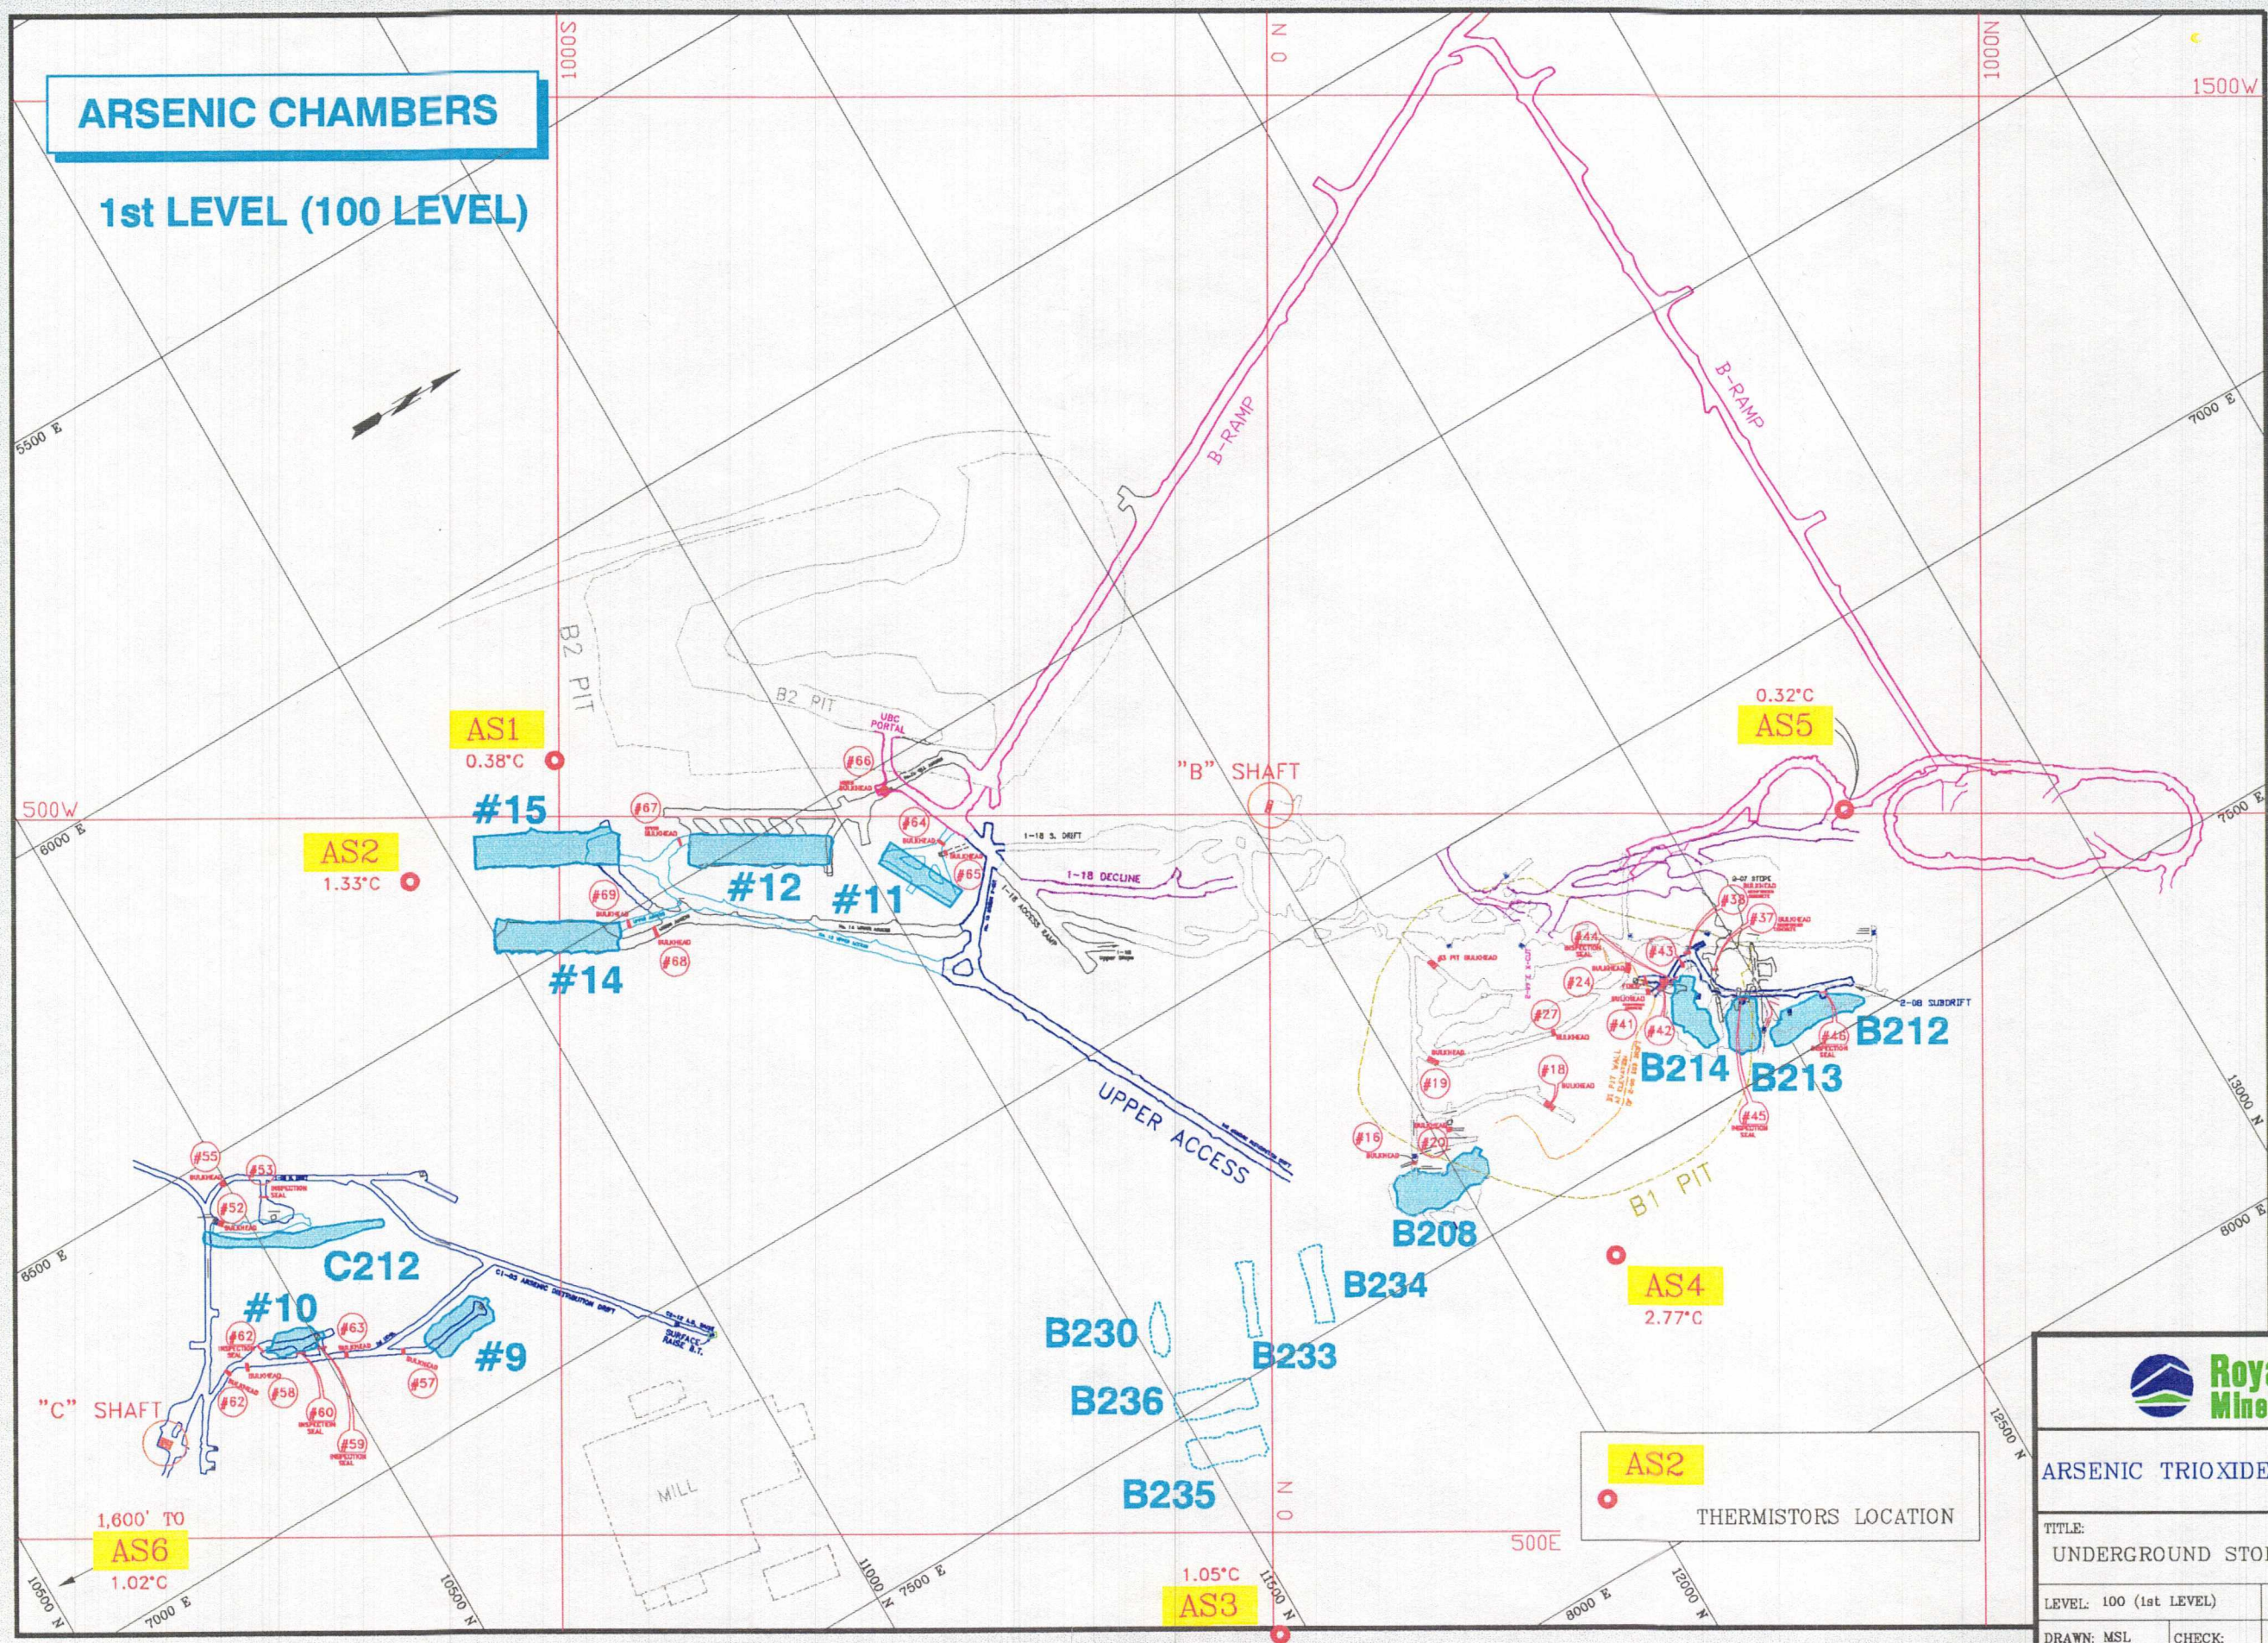

AS2  
THERMISTORS LOCATION



## ARSENIC TRIOXIDE MANAGEMENT

TITLE:  
UNDERGROUND STORAGE LOCATIONS

LEVEL: 100 (1st LEVEL)	SCALE: 1" = NTS
DRAWN: MSL	CHECK: DATE: DEC. 5, 1997

File Name: MASTER\ARSENIC\ARFIRST.DWG